
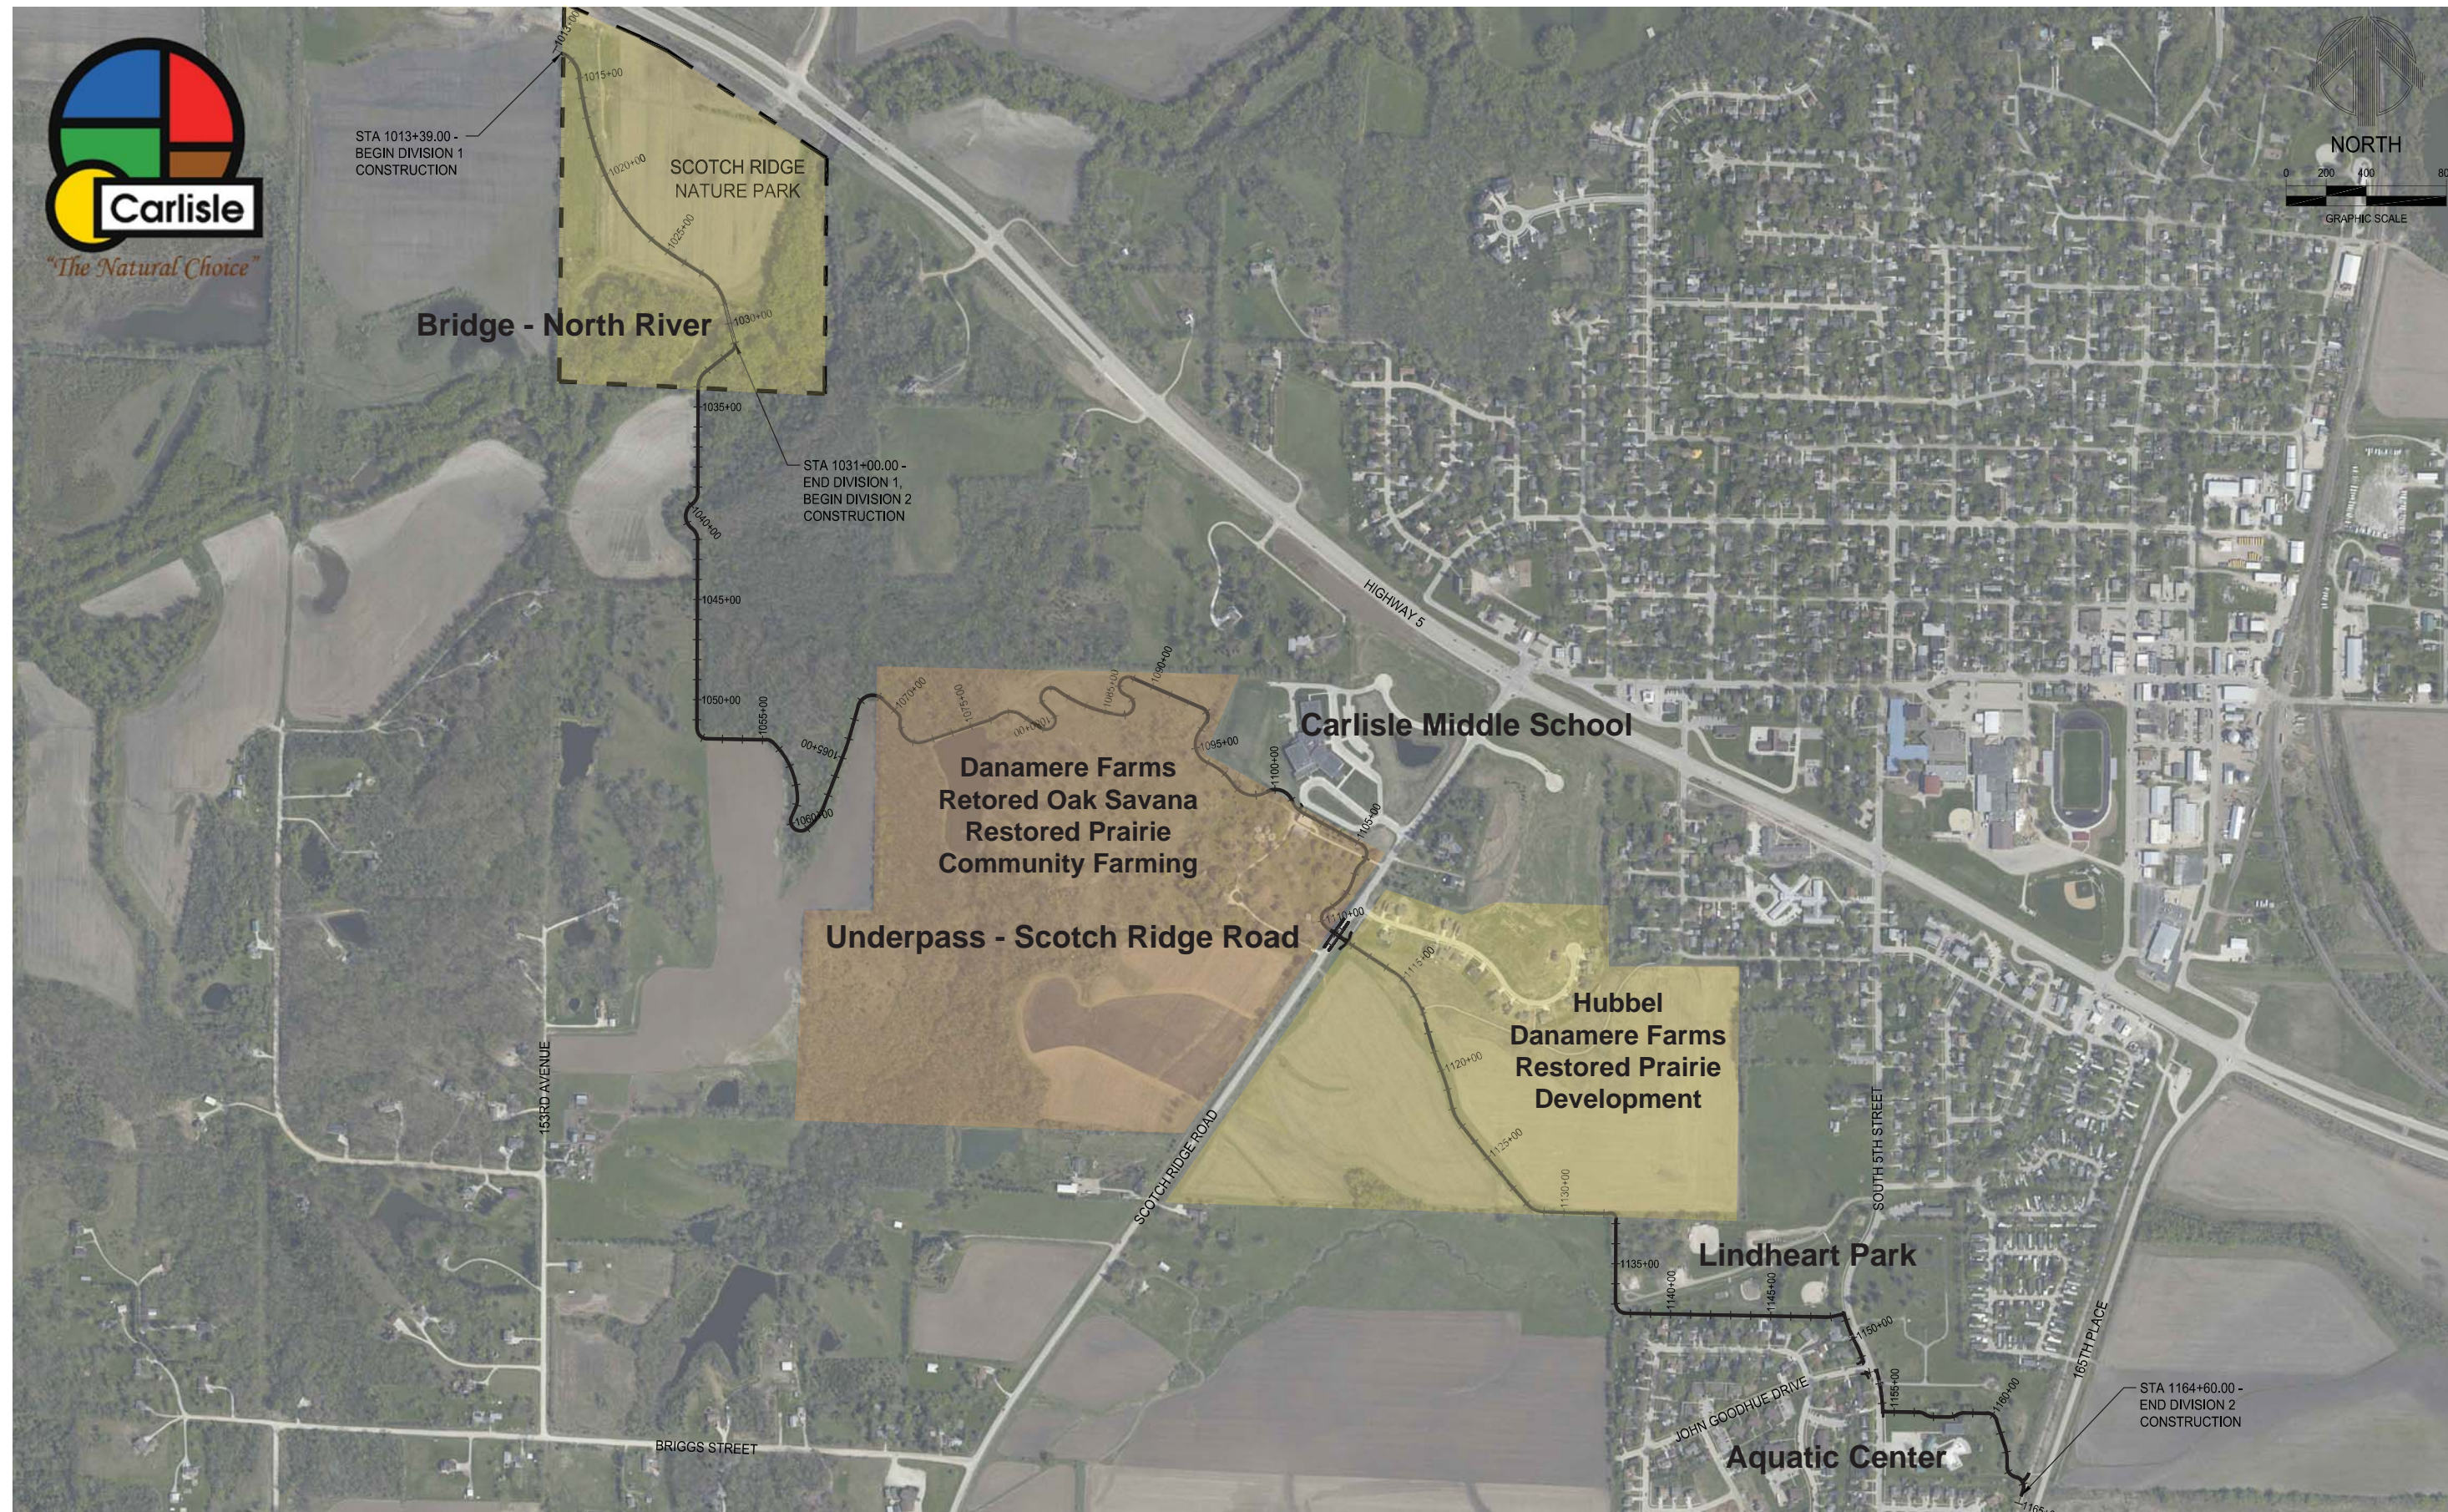


Exhibit E - Sketch Plan

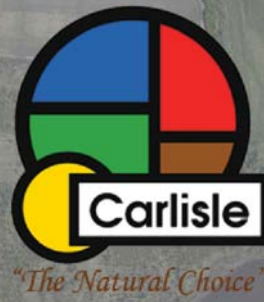

<p>ENGINEER JSS</p> <p>CHECKED BY KRB</p>	<p>DRAWN BY BAV</p> <p>FIELD BOOK NO.</p>	<p>CARLISLE, IOWA CAR 2110014</p> <p>2013</p>	<p>REVISIONS</p> <p>•</p> <p>•</p> <p>•</p>	<p>building strong communities.</p> <p>1740 Lininger Lane North Liberty, IA 52317 main 319-626-9090 fax 319-626-9095</p>	<p>SCOTCH RIDGE NATURE TRAIL CARLISLE, IOWA</p>	<p>OVERALL PROJECT LAYOUT</p>	<p>EDP-1105(607)--7YU-91</p>	<p>SHEET NO. A.02</p>
---	---	---	---	--	---	-----------------------------------	------------------------------	---------------------------